



CROSS-SECTION ORIENTATION

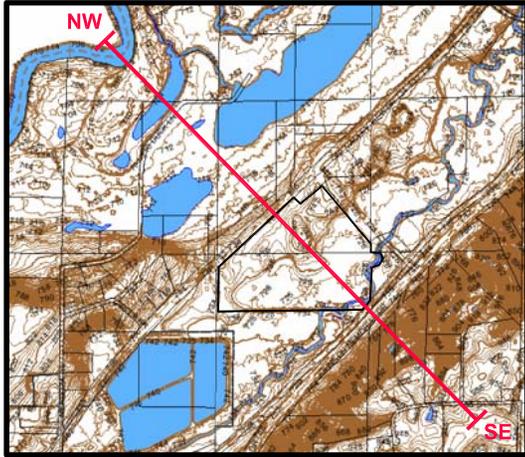

SE

NW

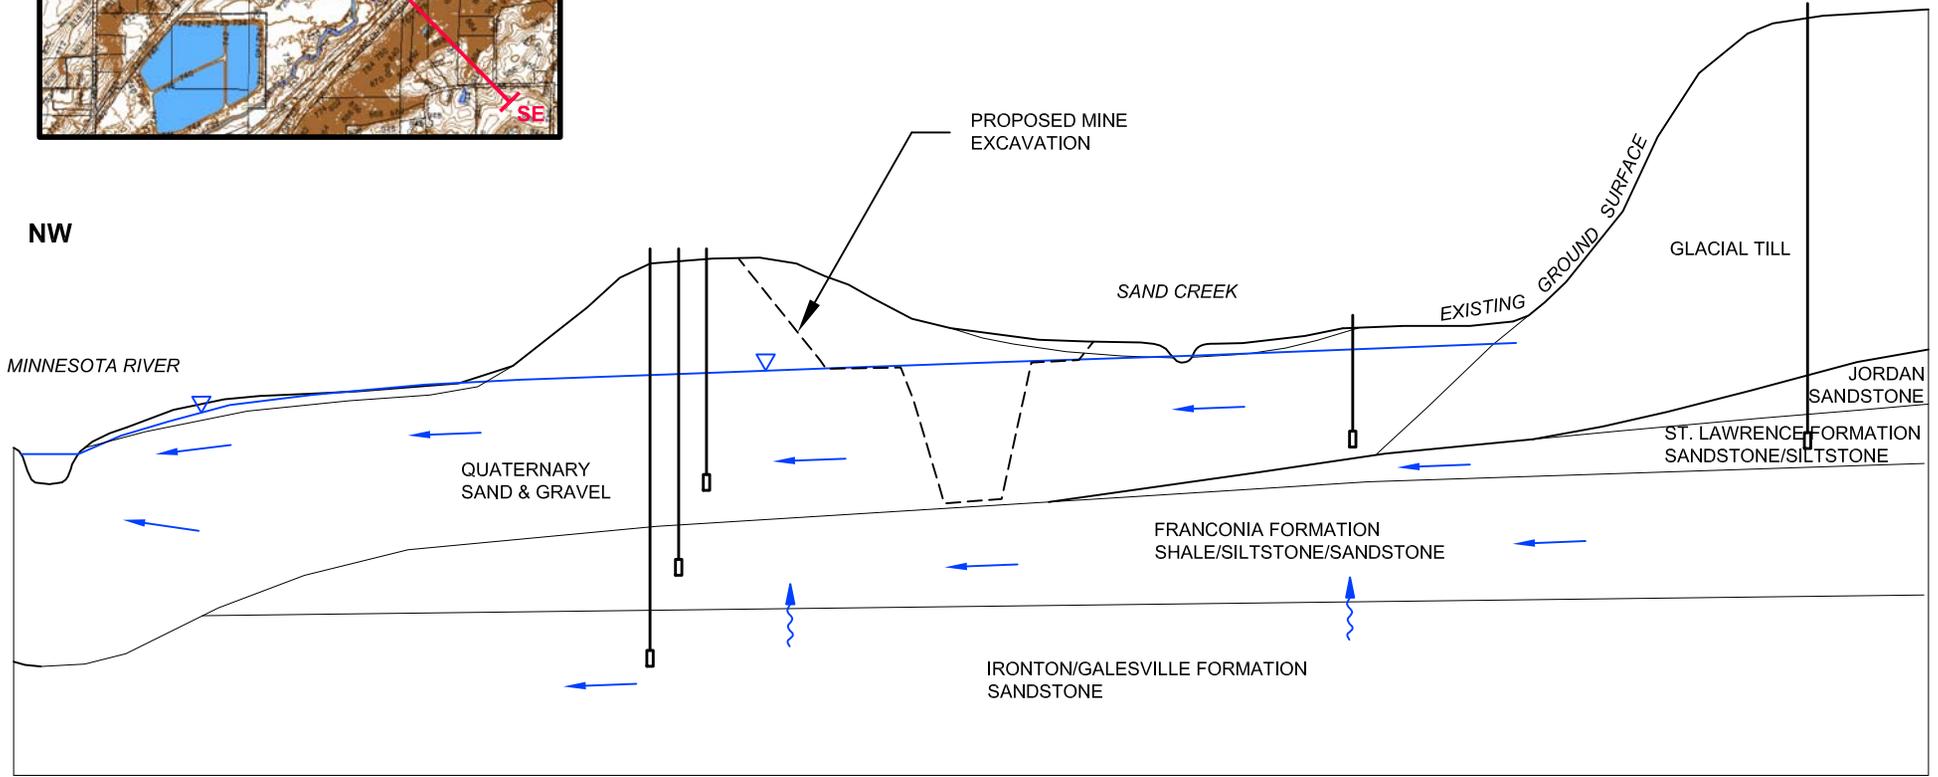

- GROUNDWATER TABLE
- GROUNDWATER FLOW DIRECTION
- WATER SUPPLY WELL (POSSIBLE LOCATION/DEPTH)

NOT TO SCALE

McCain
and Associates, Inc.

5300 Highway 12
Maple Plain, MN 55359
ph 952-346-3900
fx 952-346-3901

FIGURE 12
CONCEPTUAL GEOLOGIC CROSS-SECTION
JORDAN AGGREGATES PROPOSED SAND AND GRAVEL MINE
SAND CREEK TOWNSHIP, SCOTT COUNTY, MN