


REV	DATE	BY	DESCRIPTION

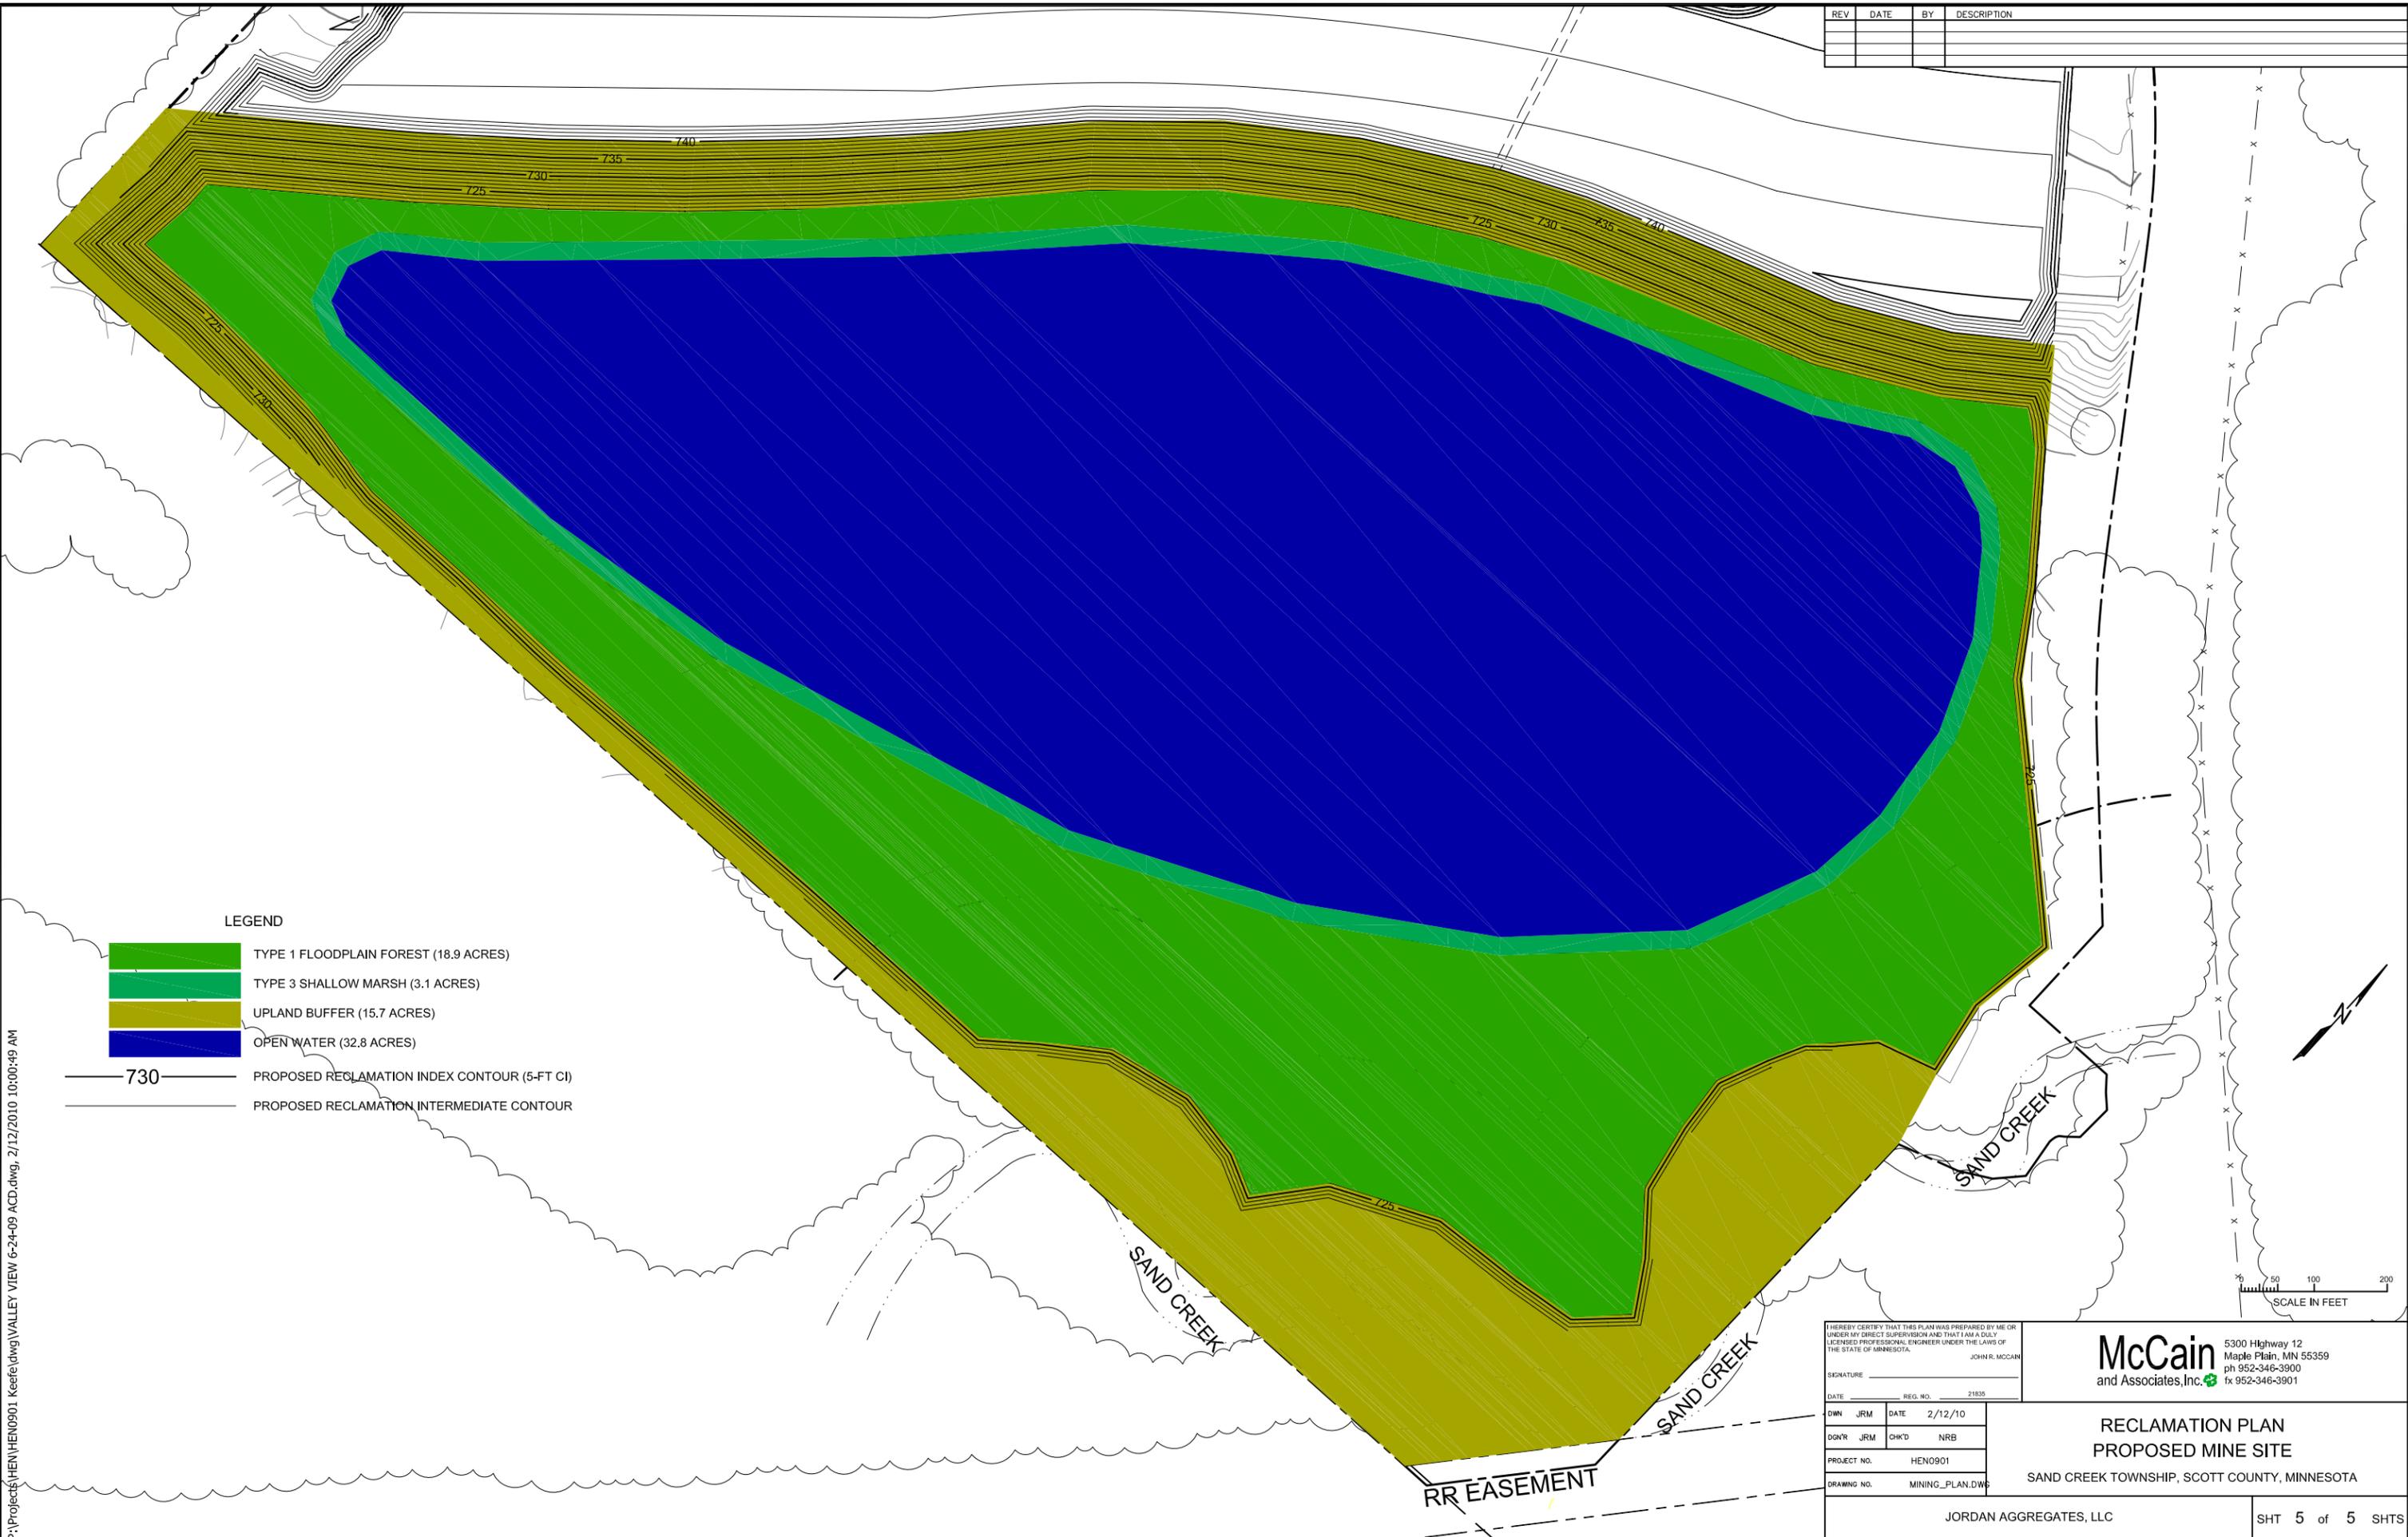

LEGEND

- TYPE 1 FLOODPLAIN FOREST (18.9 ACRES)
- TYPE 3 SHALLOW MARSH (3.1 ACRES)
- UPLAND BUFFER (15.7 ACRES)
- OPEN WATER (32.8 ACRES)
- 730 — PROPOSED RECLAMATION INDEX CONTOUR (5-FT CI)
- PROPOSED RECLAMATION INTERMEDIATE CONTOUR



P:\Projects\HEN\HEN0901_Keefe.dwg VALLEY VIEW 6-24-09 ACD.dwg, 2/12/2010 10:00:49 AM

I HEREBY CERTIFY THAT THIS PLAN WAS PREPARED BY ME OR UNDER MY DIRECT SUPERVISION AND THAT I AM A DULY LICENSED PROFESSIONAL ENGINEER UNDER THE LAWS OF THE STATE OF MINNESOTA.			
SIGNATURE			JOHN R. MCCAIN
DATE	REG. NO.	21835	
DWN	JRM	DATE	2/12/10
DGN'R	JRM	CHK'D	NRB
PROJECT NO.		HEN0901	
DRAWING NO.		MINING_PLAN.DWG	

McCain and Associates, Inc.
 5300 Highway 12
 Maple Plain, MN 55359
 ph 952-346-3900
 fx 952-346-3901

RECLAMATION PLAN
PROPOSED MINE SITE
 SAND CREEK TOWNSHIP, SCOTT COUNTY, MINNESOTA