


REV	DATE	BY	DESCRIPTION

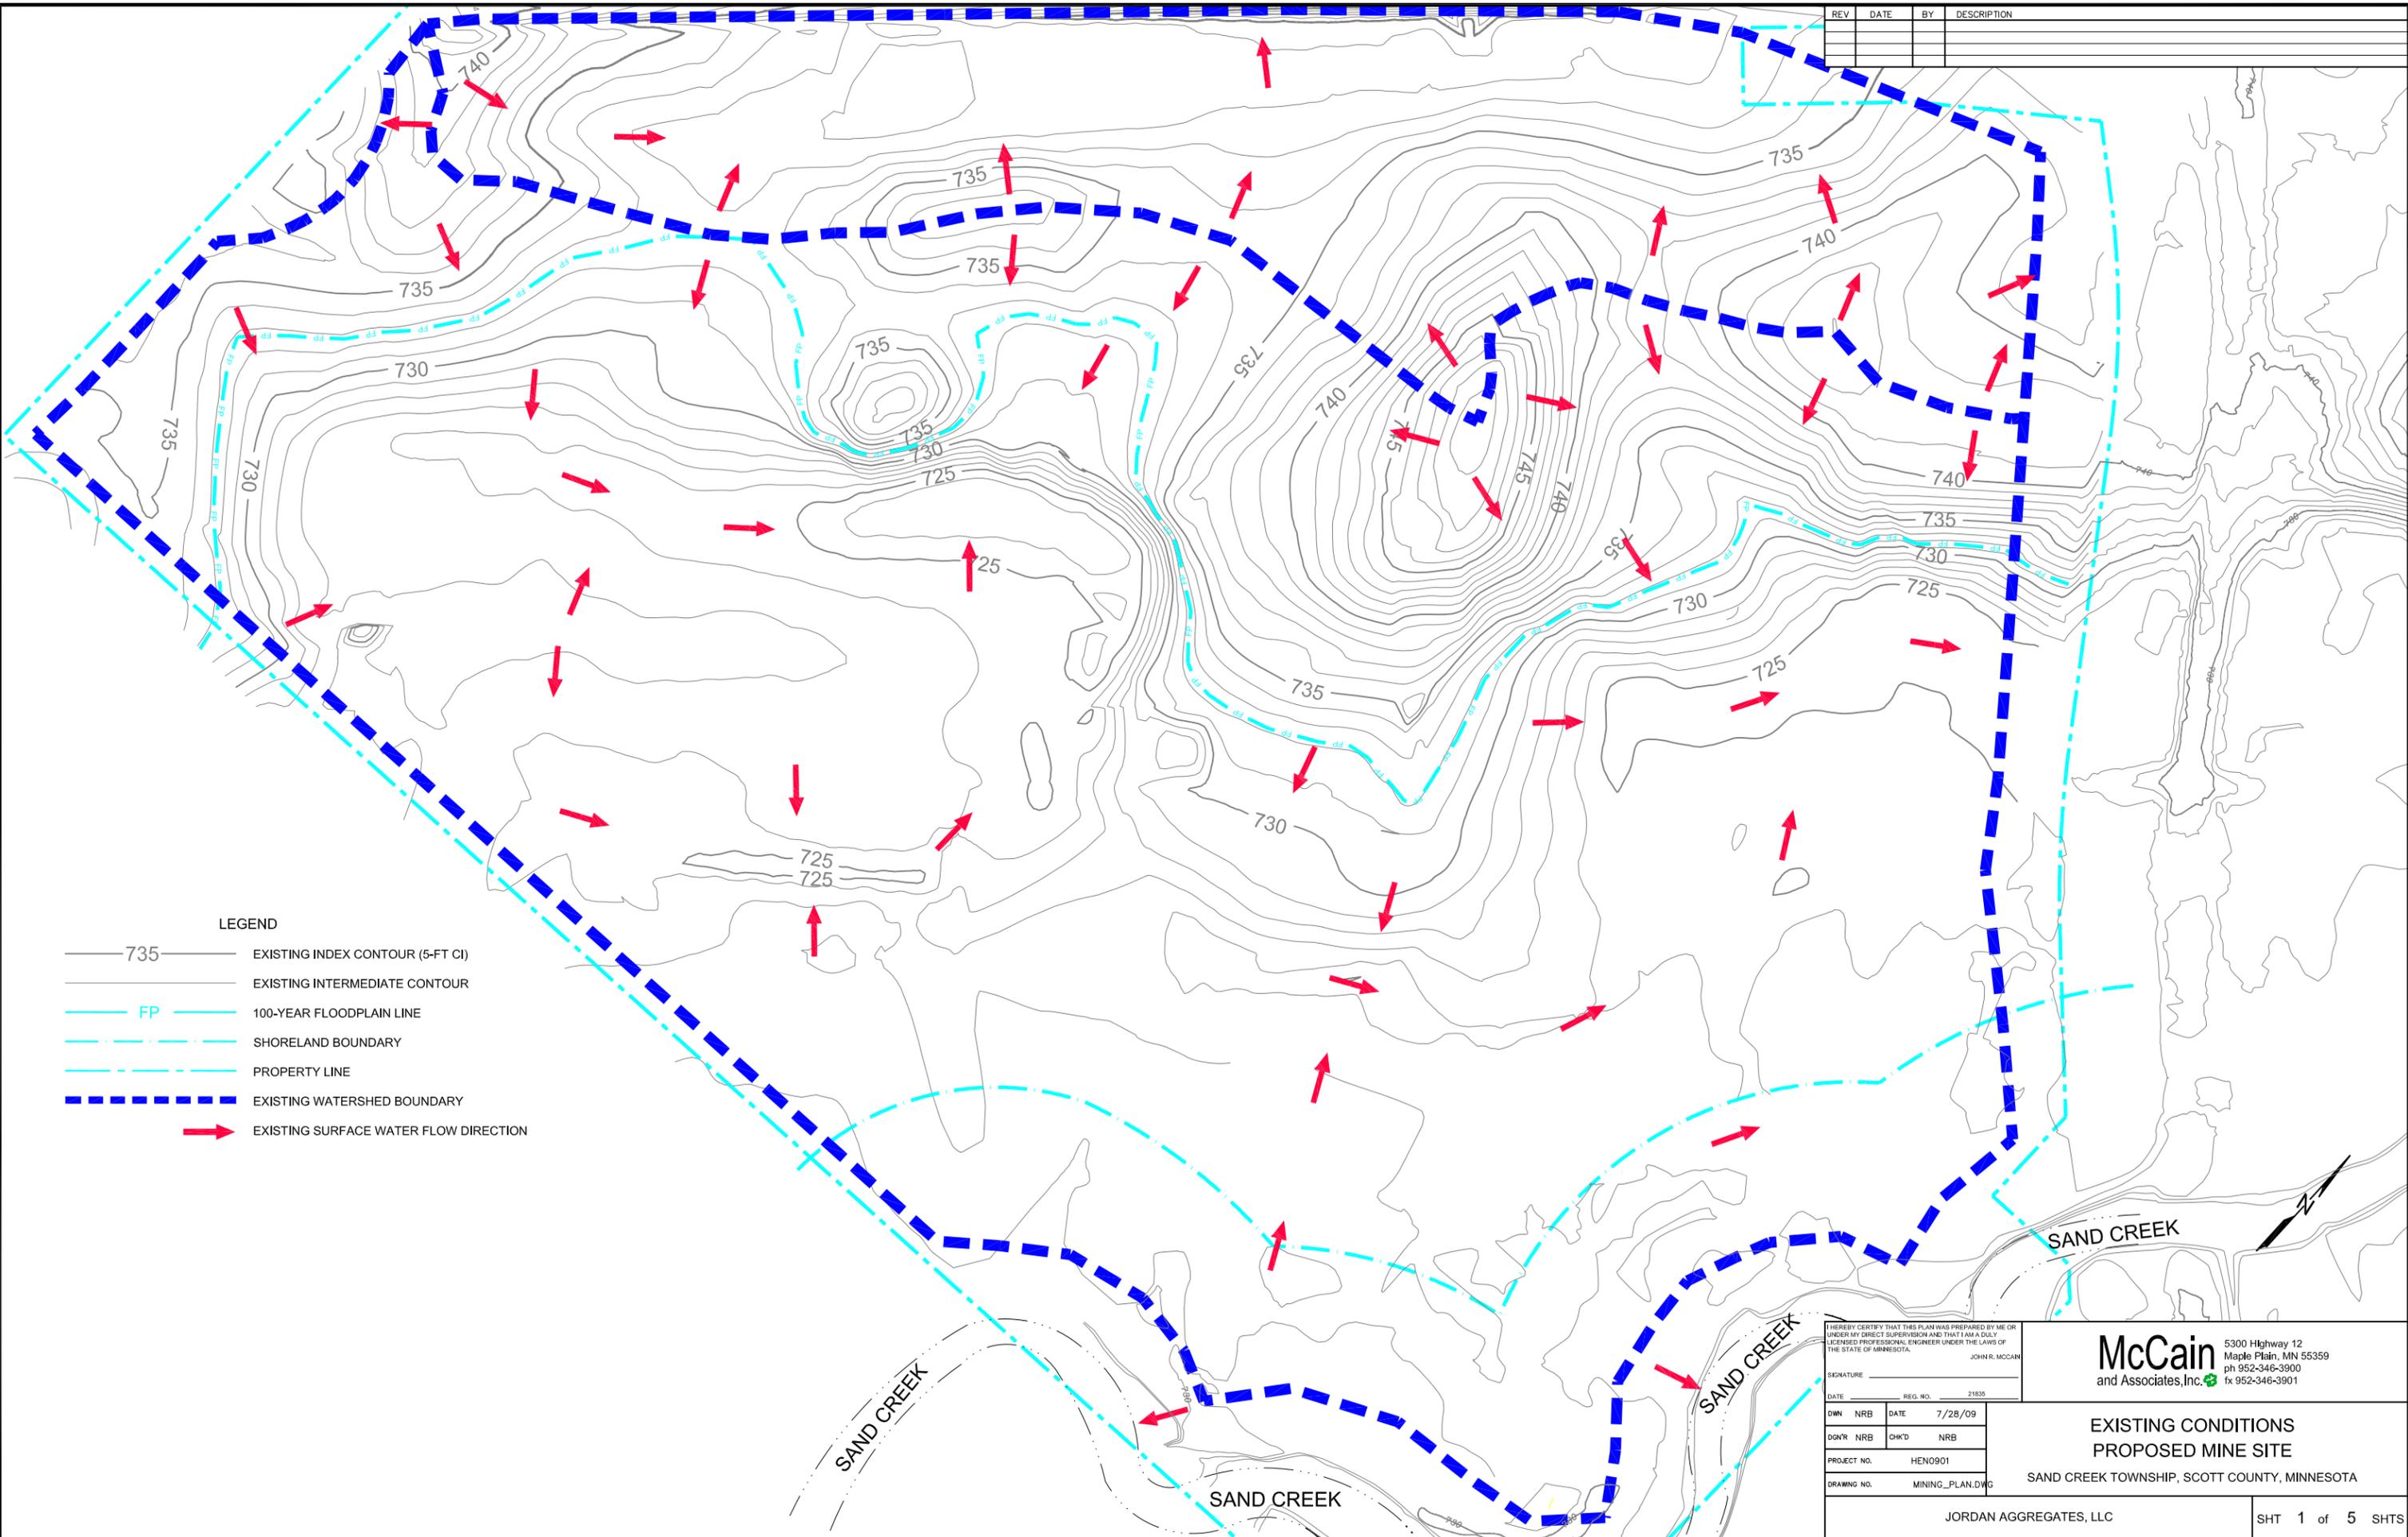

**LEGEND**

- 735 — EXISTING INDEX CONTOUR (5-FT CI)
- EXISTING INTERMEDIATE CONTOUR
- FP — 100-YEAR FLOODPLAIN LINE
- SHORELAND BOUNDARY
- PROPERTY LINE
- EXISTING WATERSHED BOUNDARY
- EXISTING SURFACE WATER FLOW DIRECTION

I HEREBY CERTIFY THAT THIS PLAN WAS PREPARED BY ME OR UNDER MY DIRECT SUPERVISION AND THAT I AM A DULY LICENSED PROFESSIONAL ENGINEER UNDER THE LAWS OF THE STATE OF MINNESOTA.  
 JOHN R. MCCAIN  
 SIGNATURE \_\_\_\_\_  
 DATE \_\_\_\_\_ REG. NO. 21835

DWN	NRB	DATE	7/28/09
DQWR	NRB	CHK'D	NRB
PROJECT NO.		HEN0901	
DRAWING NO.		MINING_PLAN.DWG	

**McCain** and Associates, Inc.  
5300 Highway 12  
 Maple Plain, MN 55359  
 ph 952-346-3900  
 fx 952-346-3901

**EXISTING CONDITIONS  
 PROPOSED MINE SITE**  
 SAND CREEK TOWNSHIP, SCOTT COUNTY, MINNESOTA