


Proposed Typical Section CSAH 8

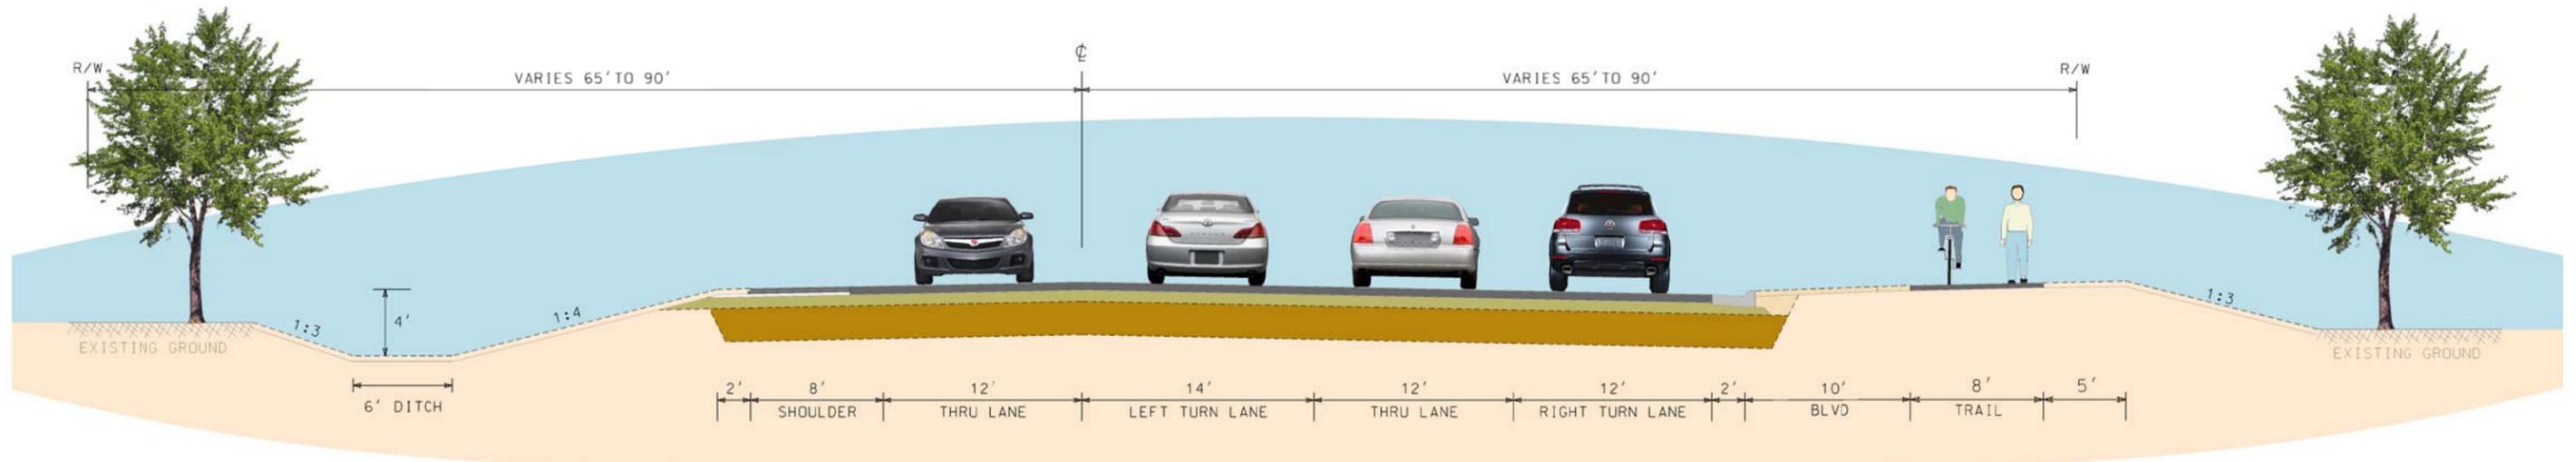

Proposed Typical Section CSAH 8

Left Turn Lanes at Monterey Avenue and France Blvd